



**Safety Health and Environmental Information Box**

Construction Risks, Maintenance/Cleaning Risks, Demolition/Adaptation Risks:

**Drawing Notes**

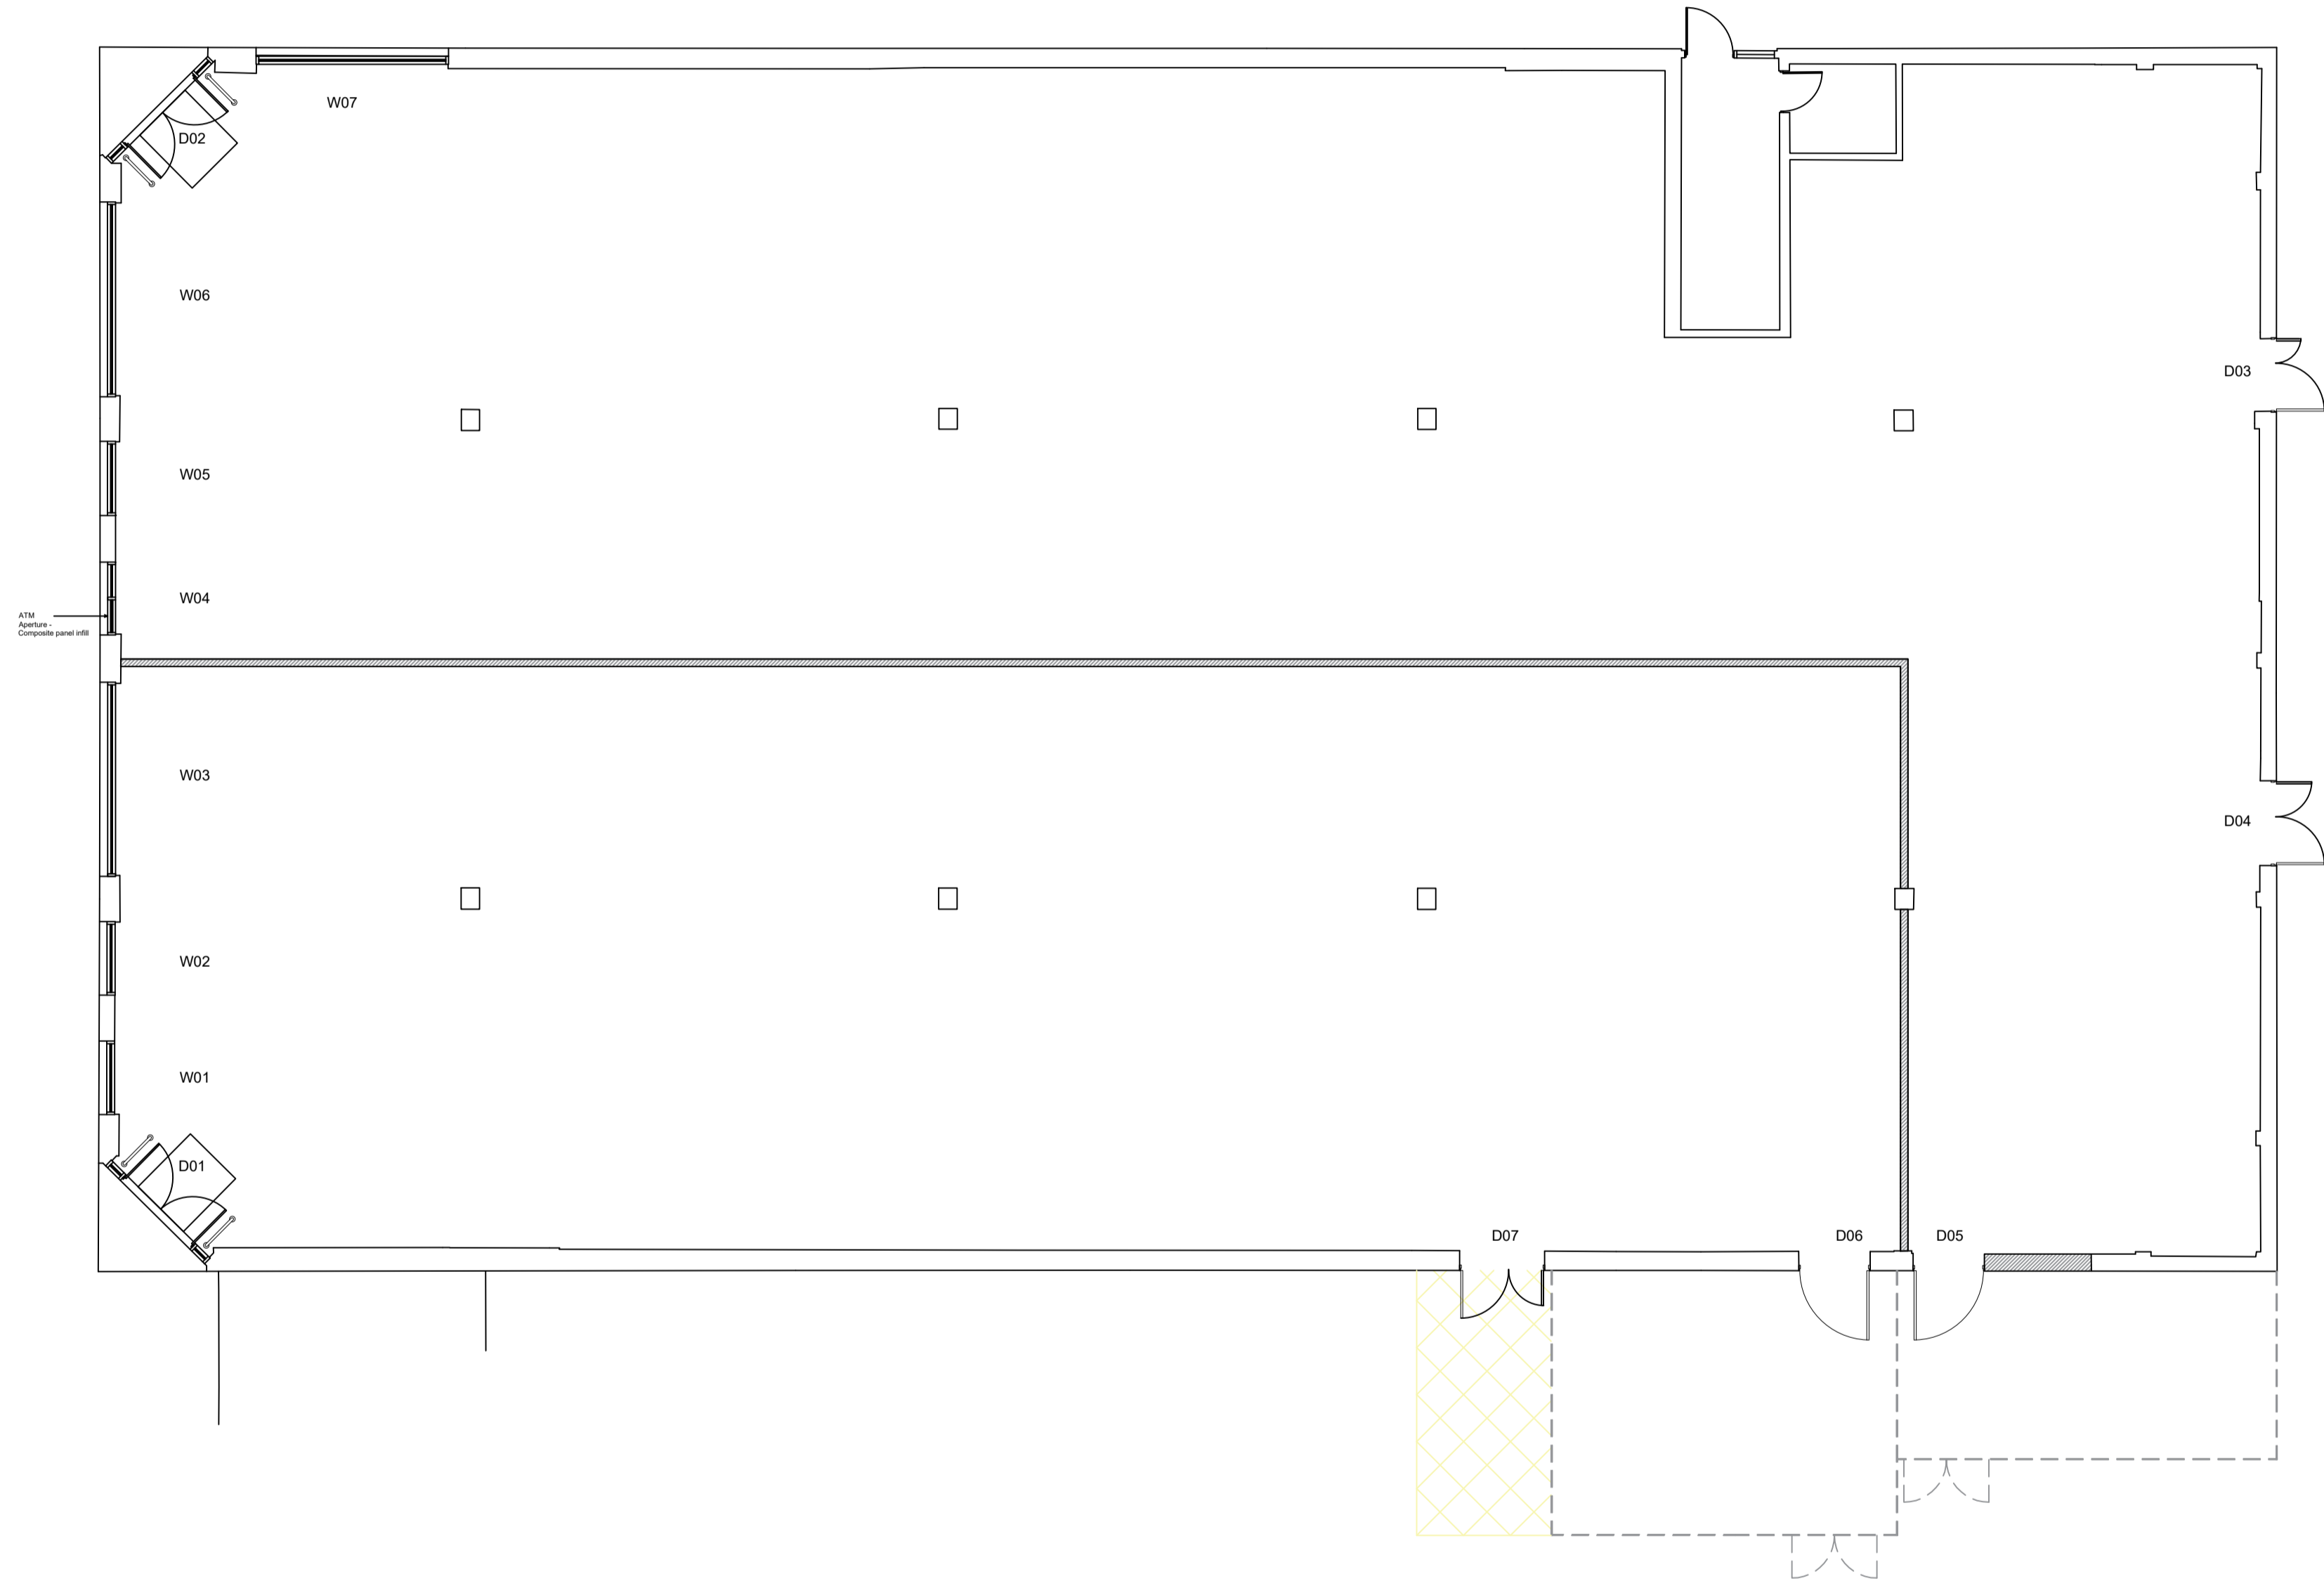

| Rev           | Description | Drawn By | Date |
|---------------|-------------|----------|------|
| Stage: TENDER |             |          |      |

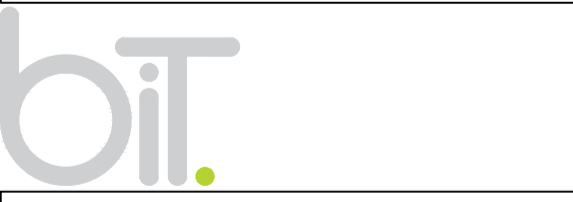

Telford & Wrekin Council | bit | Wellington Civic Offices | Telford | Shropshire | PO Box 457 | TF2 2FH | T: 01952 384 500 | W: www.bit-group.co.uk |

Client: TWC

Project: Matthew Webb House - Ground Floor Works

Drawing Title: Proposed Plan

|              |                |                      |
|--------------|----------------|----------------------|
| Drawn: JA    | Checked:       | Date: 28.09.22       |
| Scale: 1:100 | Sheet Size: A1 | Drawing Revision: 00 |

| Drawing Number |            |      |       |      |      |        |
|----------------|------------|------|-------|------|------|--------|
| Project        | Originator | Zone | Level | Type | Risk | Number |
| 22217          | bit        | 00   | XX    | DR   | A    | 02202  |